




| REVISIONS | |
|-----------|-------------|
| REV.# | DESCRIPTION |
| | |
| | |
| | |

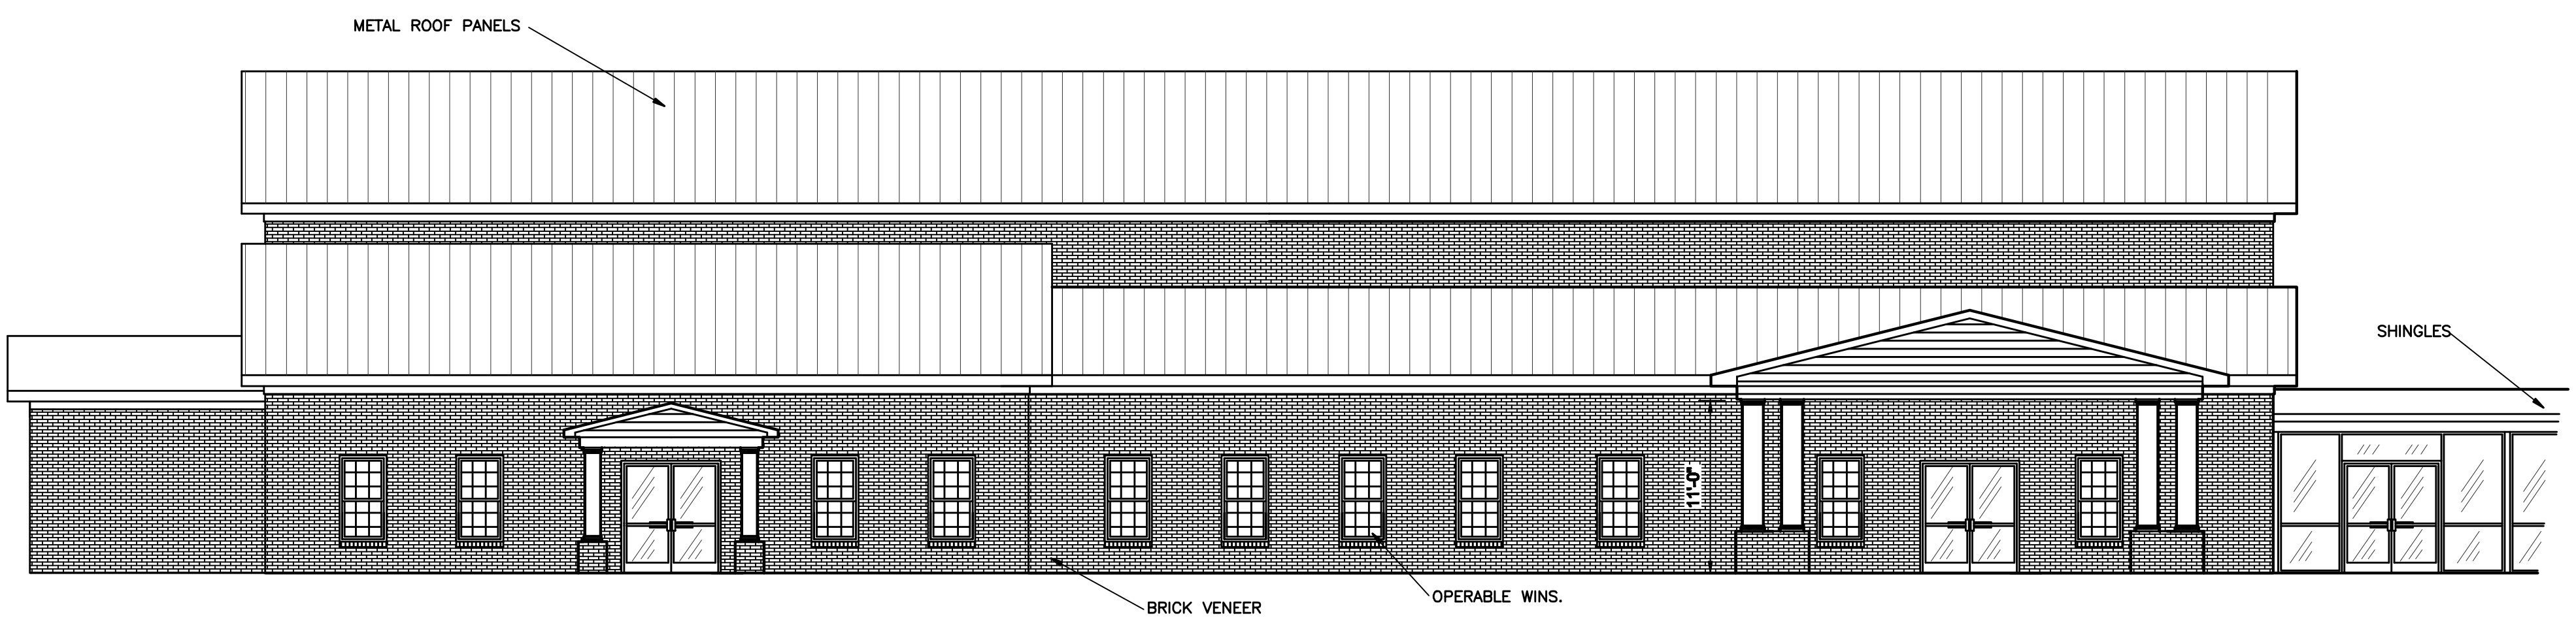


1 FRONT ELEVATION
SCALE: 1/8"=1'-0"

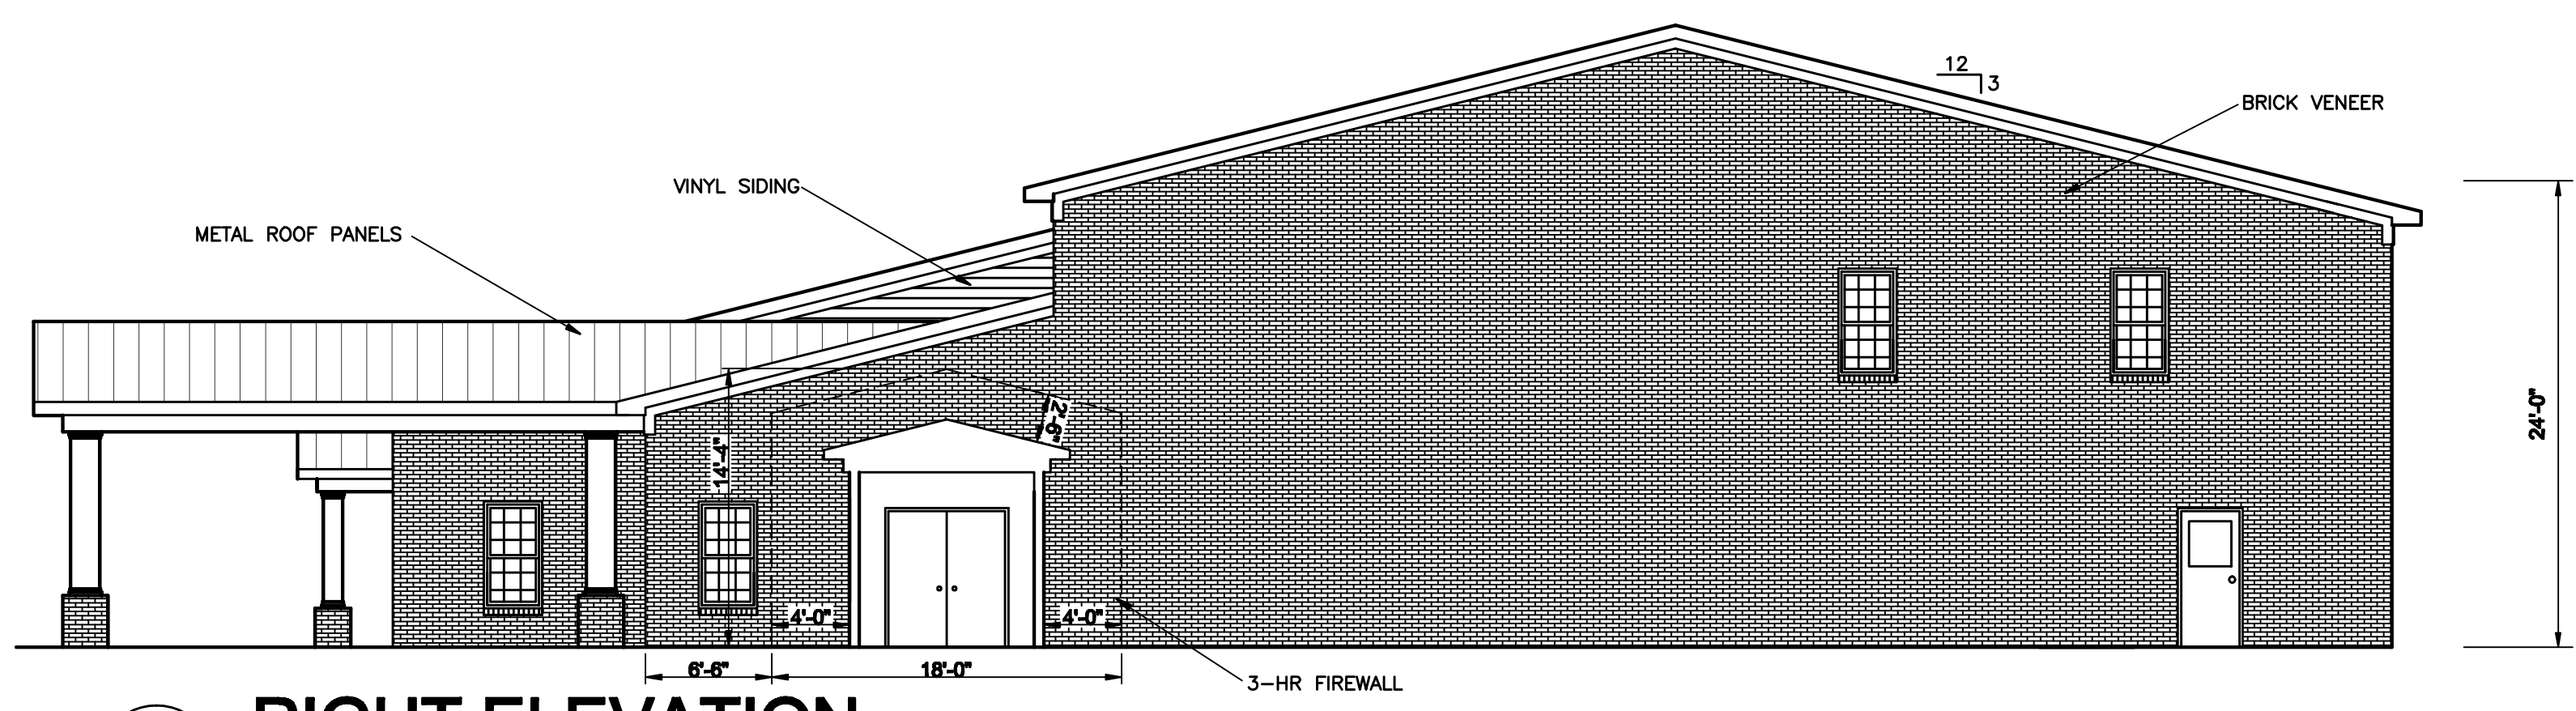


2 RIGHT ELEVATION
SCALE: 1/8"=1'-0"

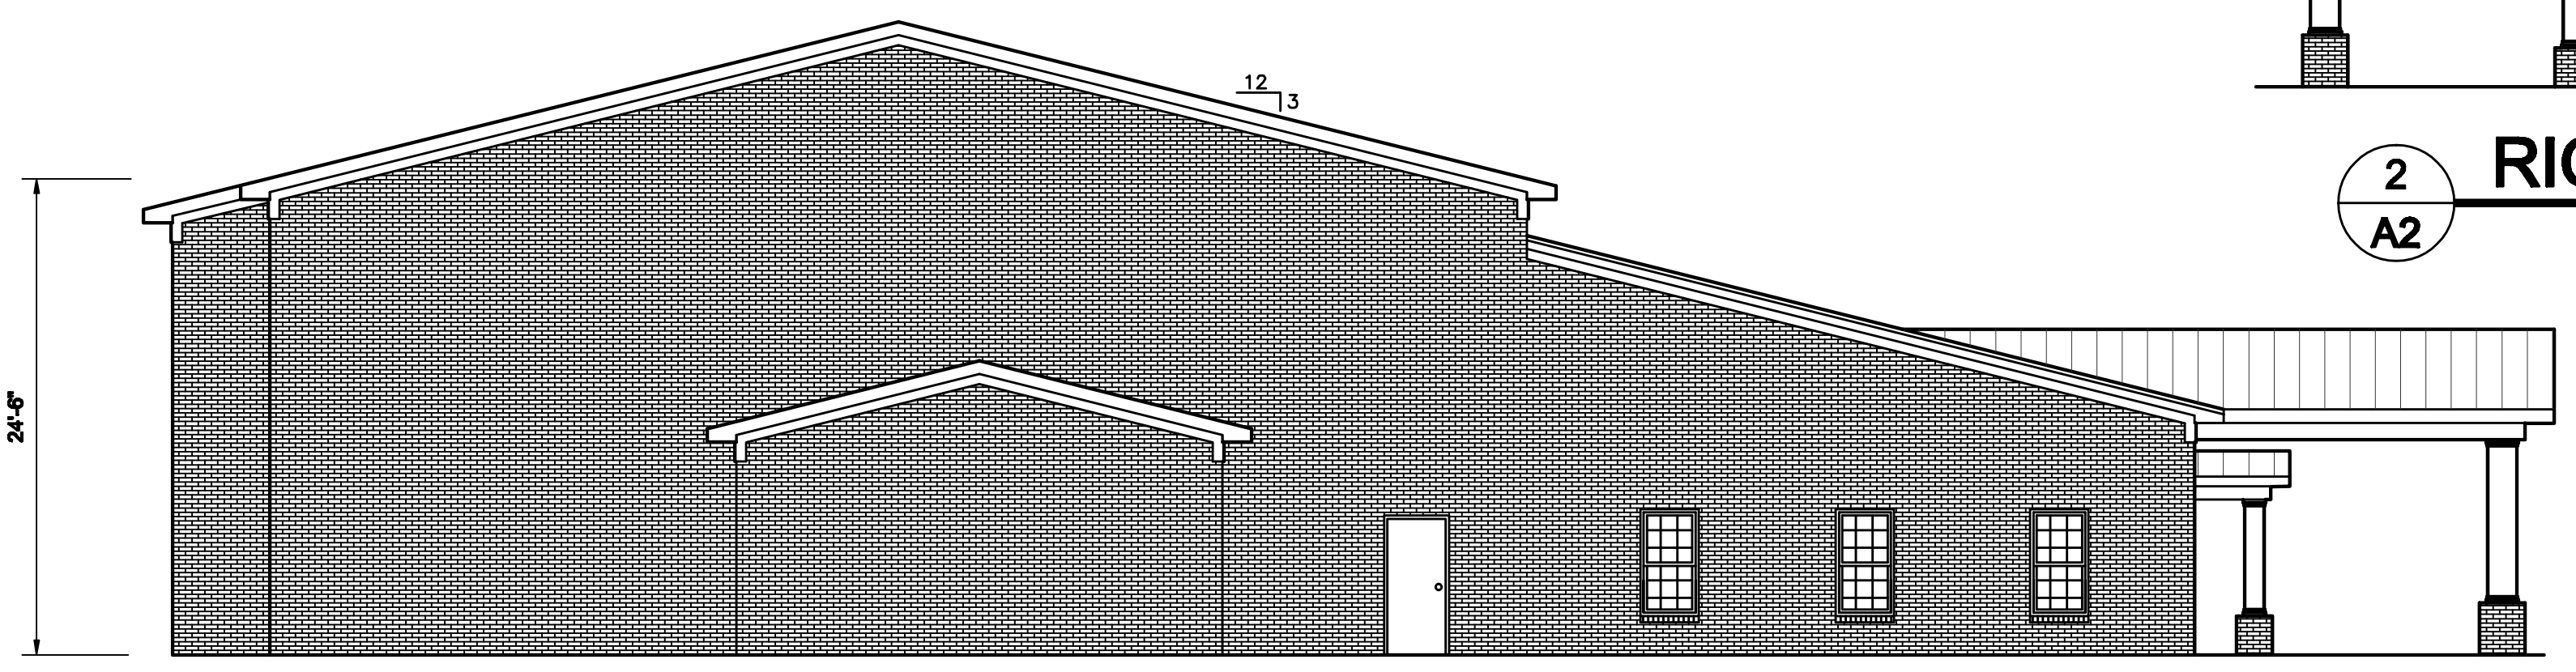

3 LEFT ELEVATION
SCALE: 1/8"=1'-0"

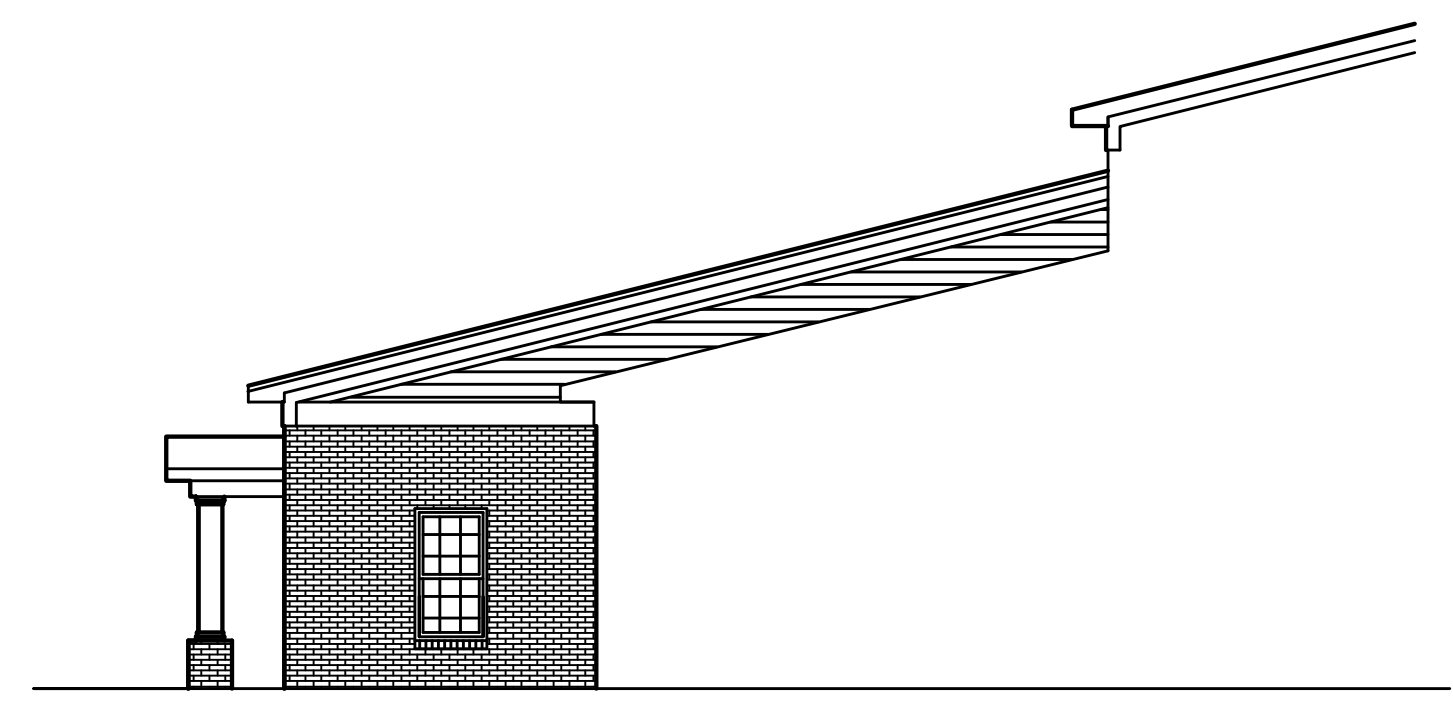

5 RIGHT ELEVATION
SCALE: 1/8"=1'-0"

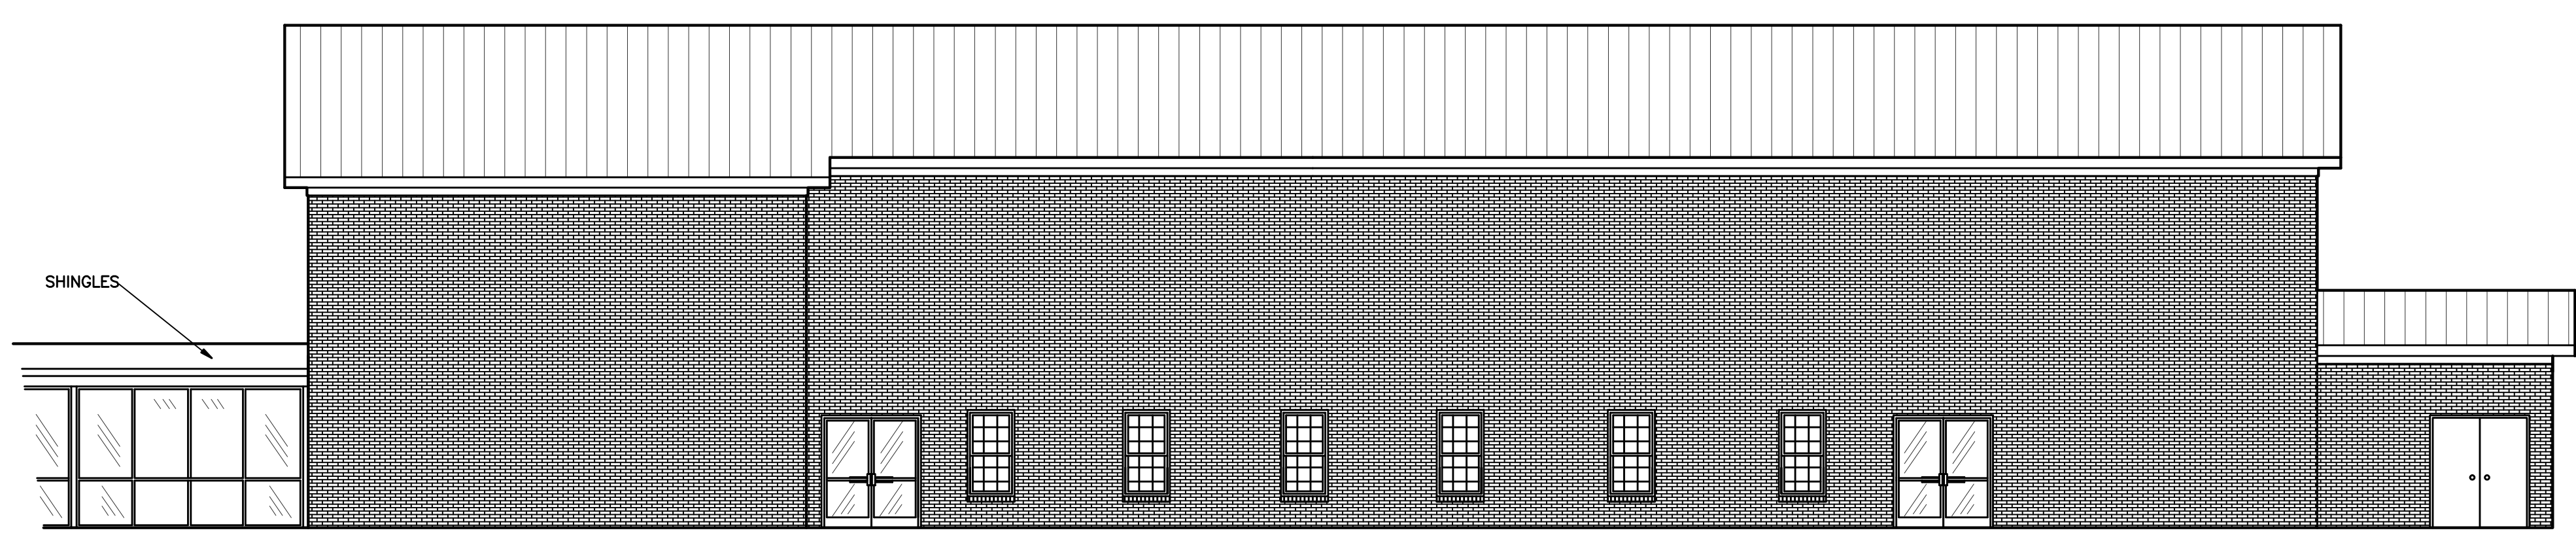

4 REAR ELEVATION
SCALE: 1/8"=1'-0"

USE OF DRAWINGS BY OTHER THAN JACKSON BUILDERS, INC. IS STRICTLY PROHIBITED

PRELIMINARY DRAWINGS NOT FOR CONSTRUCTION

Garris Chapel UMC
Family Life Center
LaGrange, North Carolina

COPYRIGHT 2008 © JACKSON BUILDERS, INC. ALL RIGHTS RESERVED

GARRIS
5-21-08
Q08030-KW
DRAWN BY: BAH
1/8"=1'-0"

1808 HWY 70 W.
GOLDSBORO, NC
PH: (919) 734-5426
FAX: (919) 736-1064
URL: www.JacksonBuilders.com
AN UNLIMITED GENERAL CONTRACTOR

A2 OF