


REV.	DATE	REVISIONS DESCRIPTION

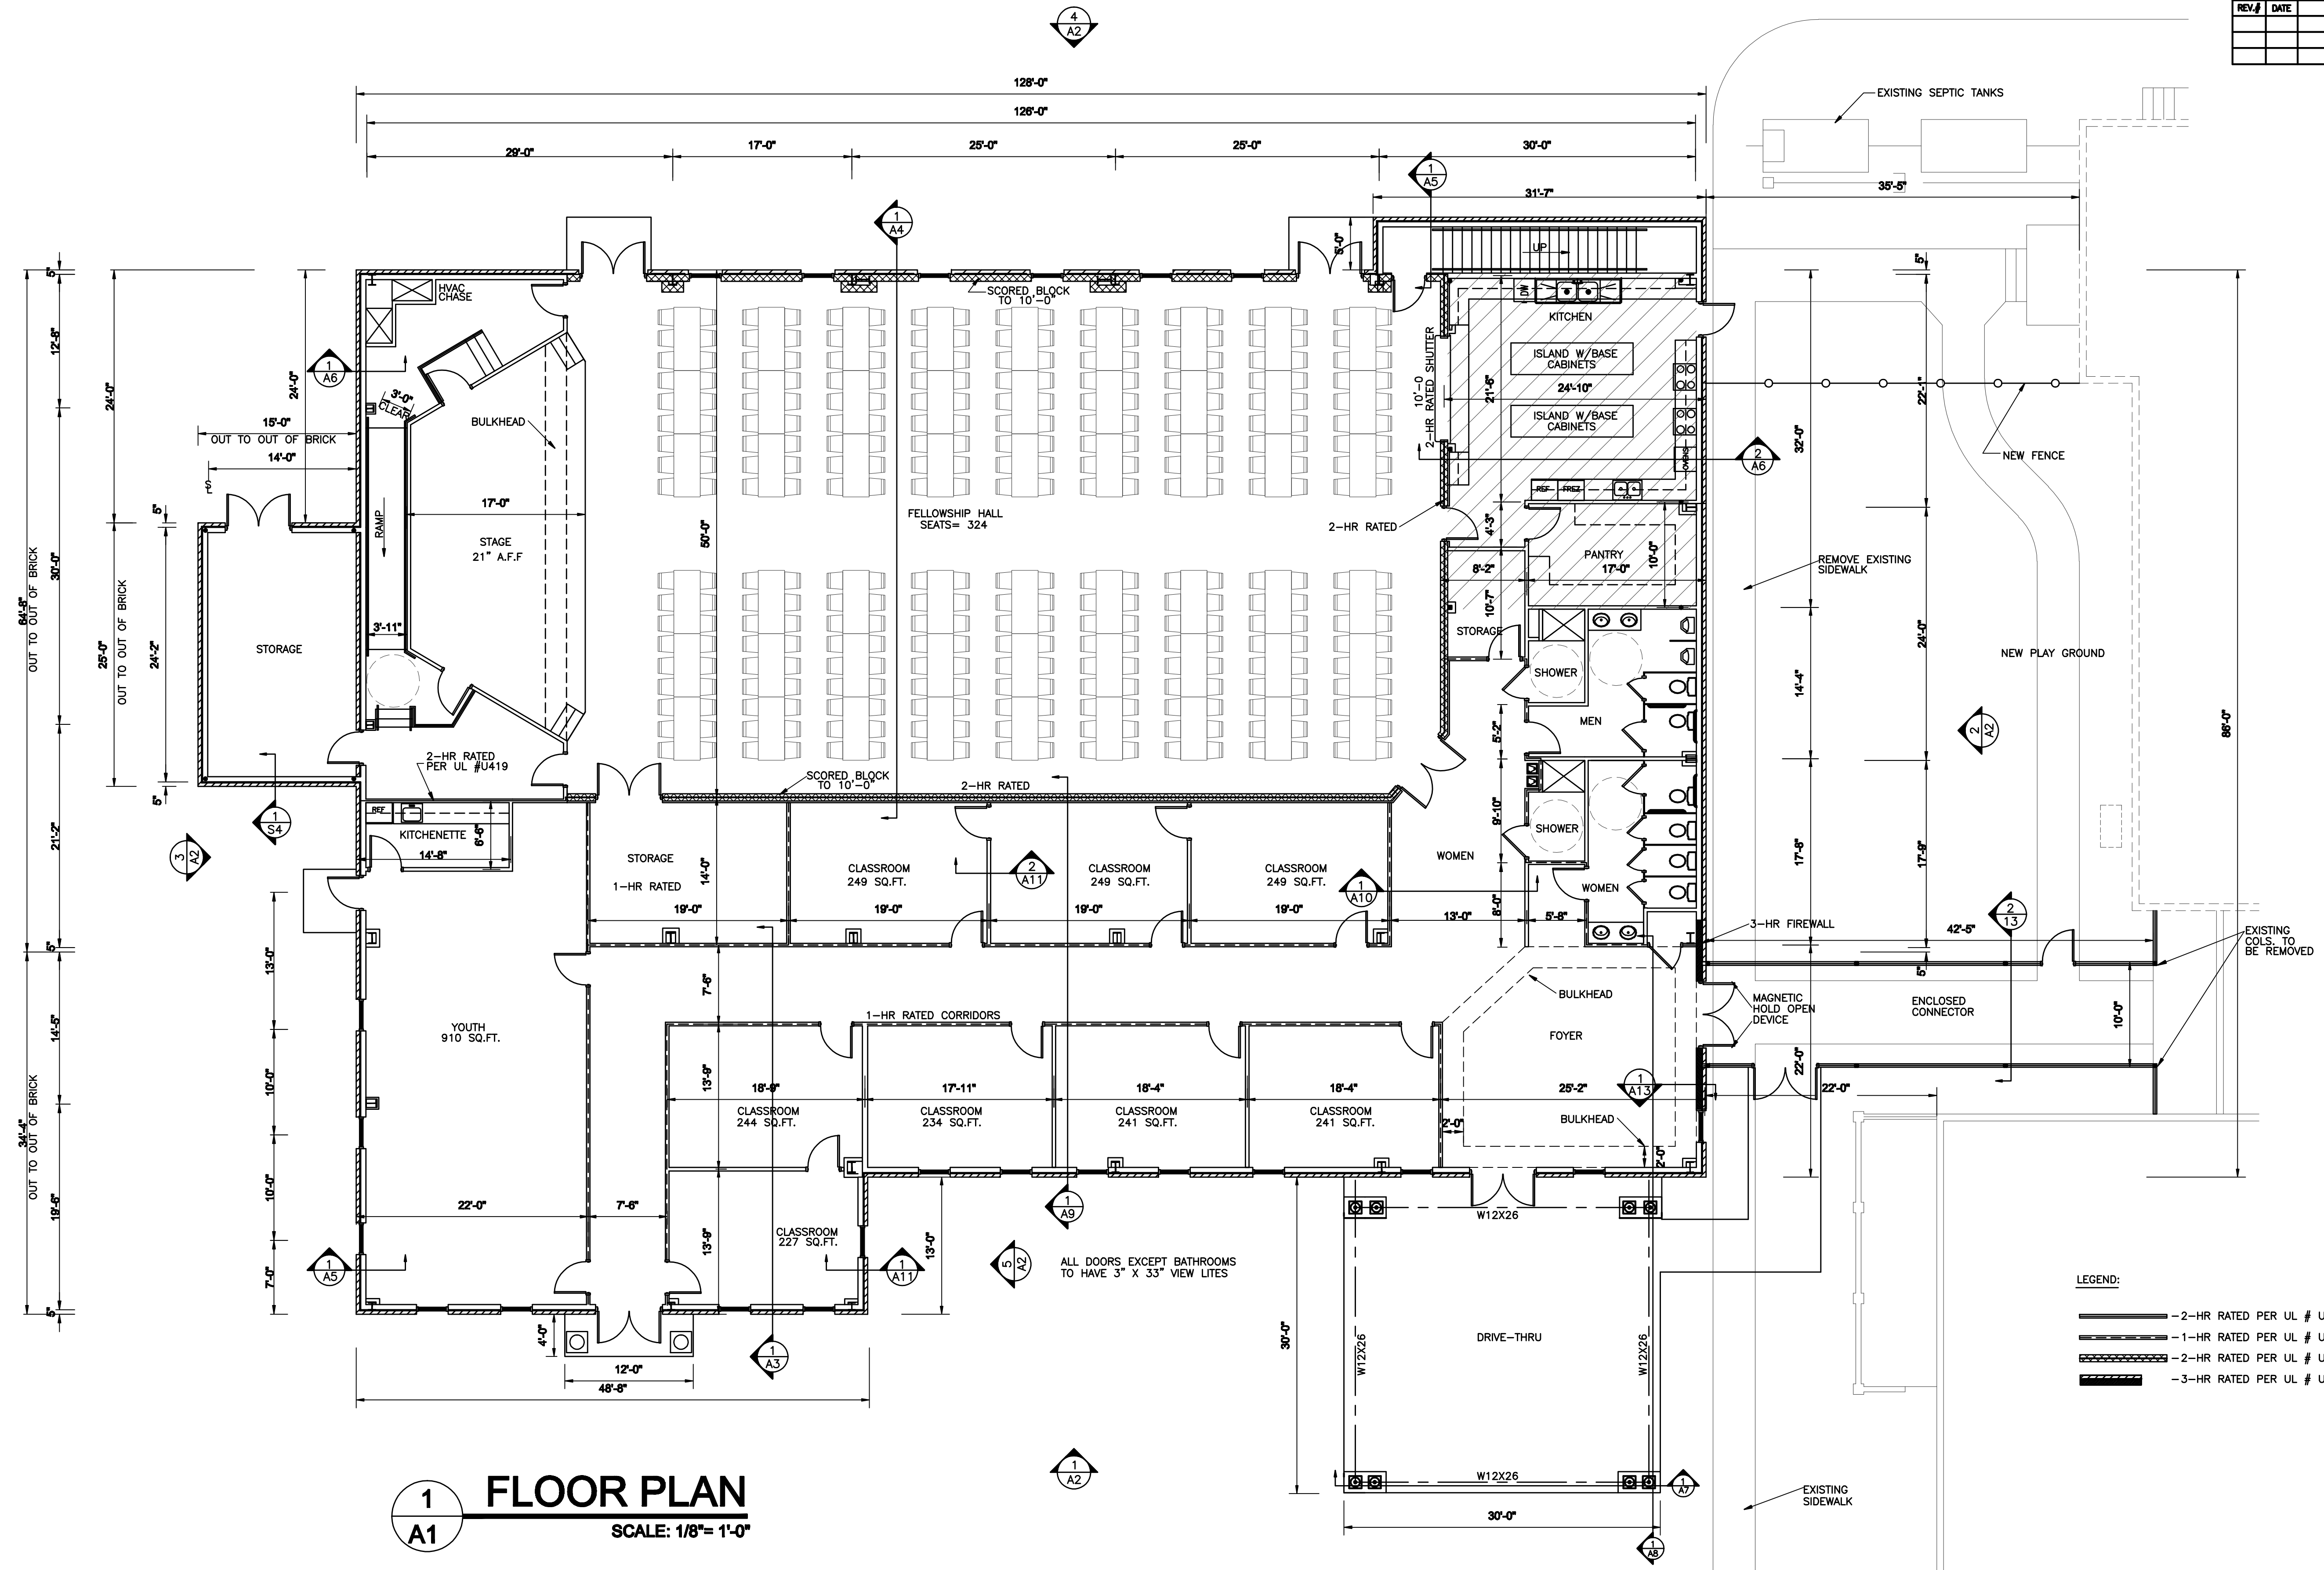

1 FLOOR PLAN
 SCALE: 1/8" = 1'-0"

11,638 HEATED SQ. F.T
 770 SQ. FT. MEZZANINE
 948 SQ. FT. DRIVE-THRU & PORCH
 424 SQ. FT. CONNECTOR
 375 SQ. FT. STORAGE ROOM
 14,155 TOTAL

- LEGEND:
- 2-HR RATED PER UL # U419
 - - - 1-HR RATED PER UL # U419
 - ▨ 2-HR RATED PER UL # U905
 - ▩ 3-HR RATED PER UL # U902

USE OF DRAWINGS BY OTHER
 THAN JACKSON BUILDERS, INC.
 IS STRICTLY PROHIBITED

PRELIMINARY DRAWINGS
 NOT FOR CONSTRUCTION

Garris Chapel UMC
Family Life Center
 LaGrange, North Carolina

COPYRIGHT 2008 © JACKSON BUILDERS, INC. ALL RIGHTS RESERVED

GARRIS
 5-21-08
 Q08030-KW
 DRAWN BY: BAH
 1/8" = 1'-0"

JACKSON BUILDERS INC.
 AN UNLIMITED GENERAL CONTRACTOR

1808 HWY 70 W.
 GOLDSBORO, NC
 PH. (919) 734-5428
 FAX (919) 736-1084
 URL www.JacksonBuilders.com

A1 OF